

0-220
2940

OK
Lloyd

Center of Section 18
T-19-N, R-29-W

CERTIFICATE AND DEDICATION
We, the undersigned, do hereby certify that we are the sole owners of the above platted land and do hereby dedicate the streets and easements, as shown, for the use of the public.

Robt Musteen _____
Robt Musteen _____

Subscribed and sworn to before me this _____ day of _____ 1961
Notary Public _____
My commission expires _____ 1963


APPROVED AND RECOMMENDED
By Rogers City Planning Commission
This _____ day of _____ 1961
Jim R. Dickson _____
Chairman

ACCEPTANCE
Accepted this _____ day of _____ 1961
by the Rogers City Council
W. E. England _____
Mayor

FILED FOR RECORD City Clerk
At _____ O'Clock _____ M.

OCT 9 1961

BWERMANN KINYON
Clerk and Recorder
BENTON COUNTY ARK.

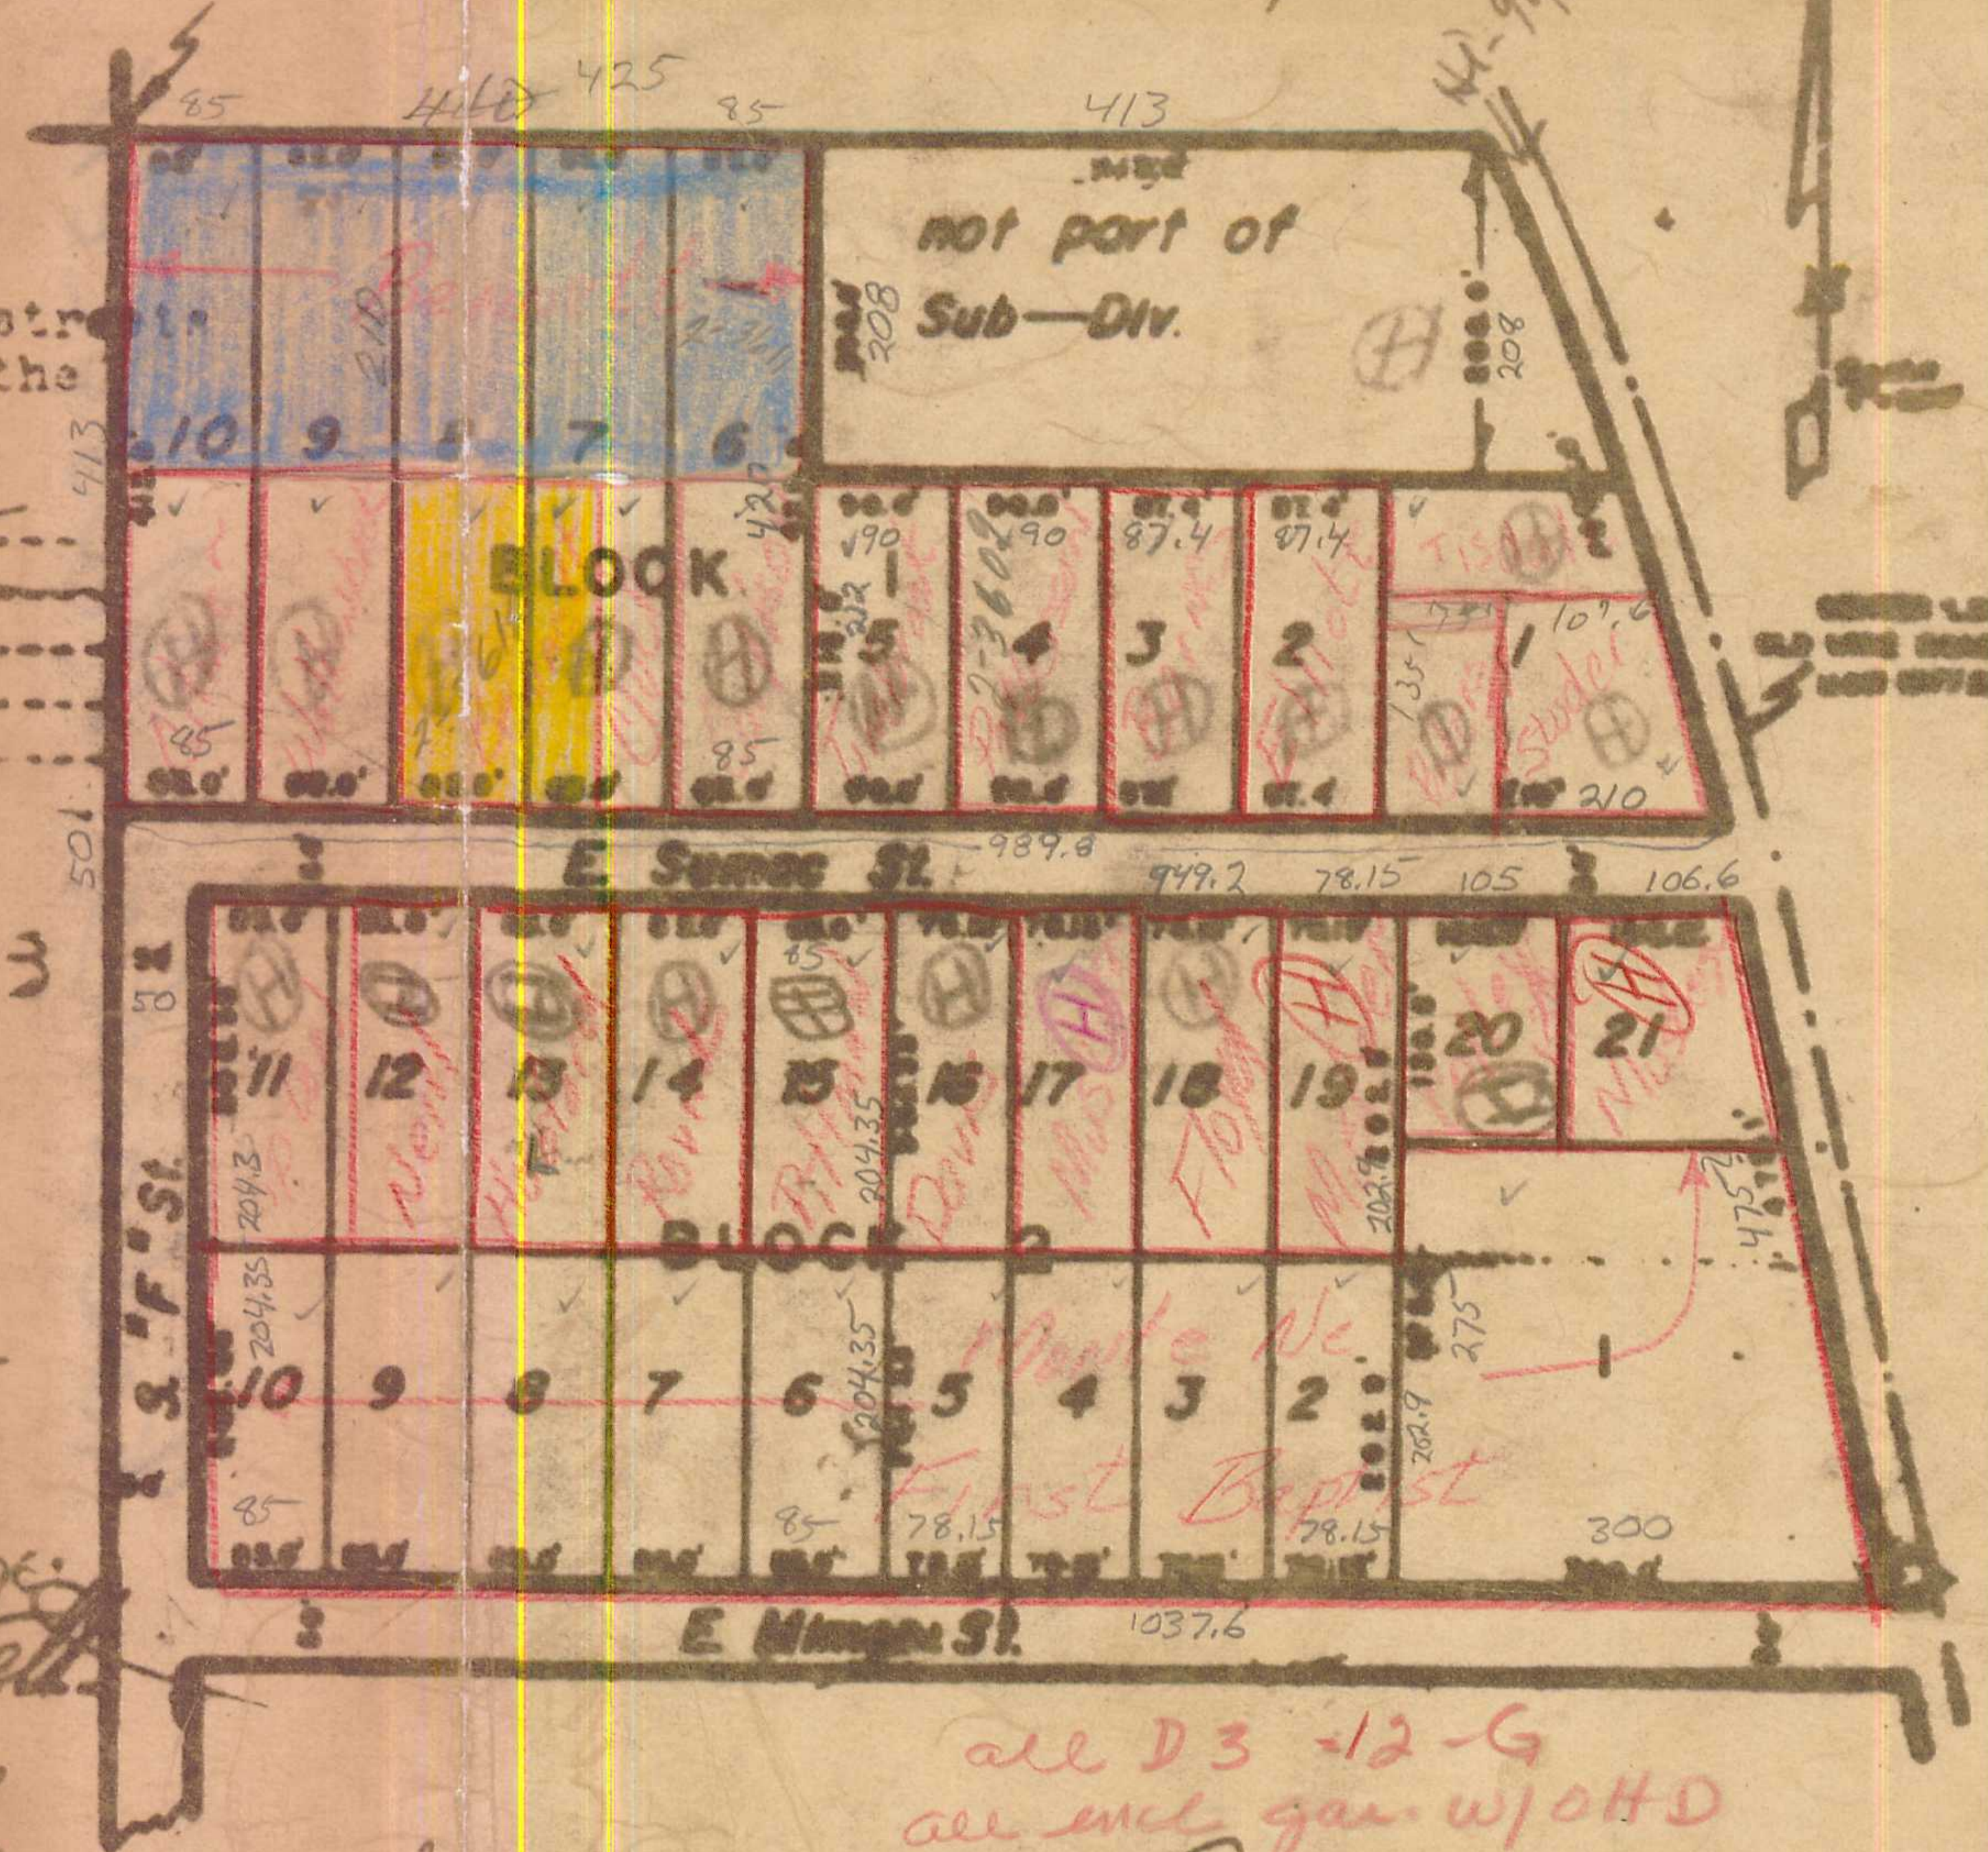

Roberts-Musteen Rogers
SURVEYORS CERTIFICATE

Certified Correct by *Don L Kemp*

**ROBERTS-MUSTEEN
SUB-DIV**
DON L KEMP
(Surveyor)
BOX 28 PO 2000
FRETTEVILLE, ARK.